


C-10

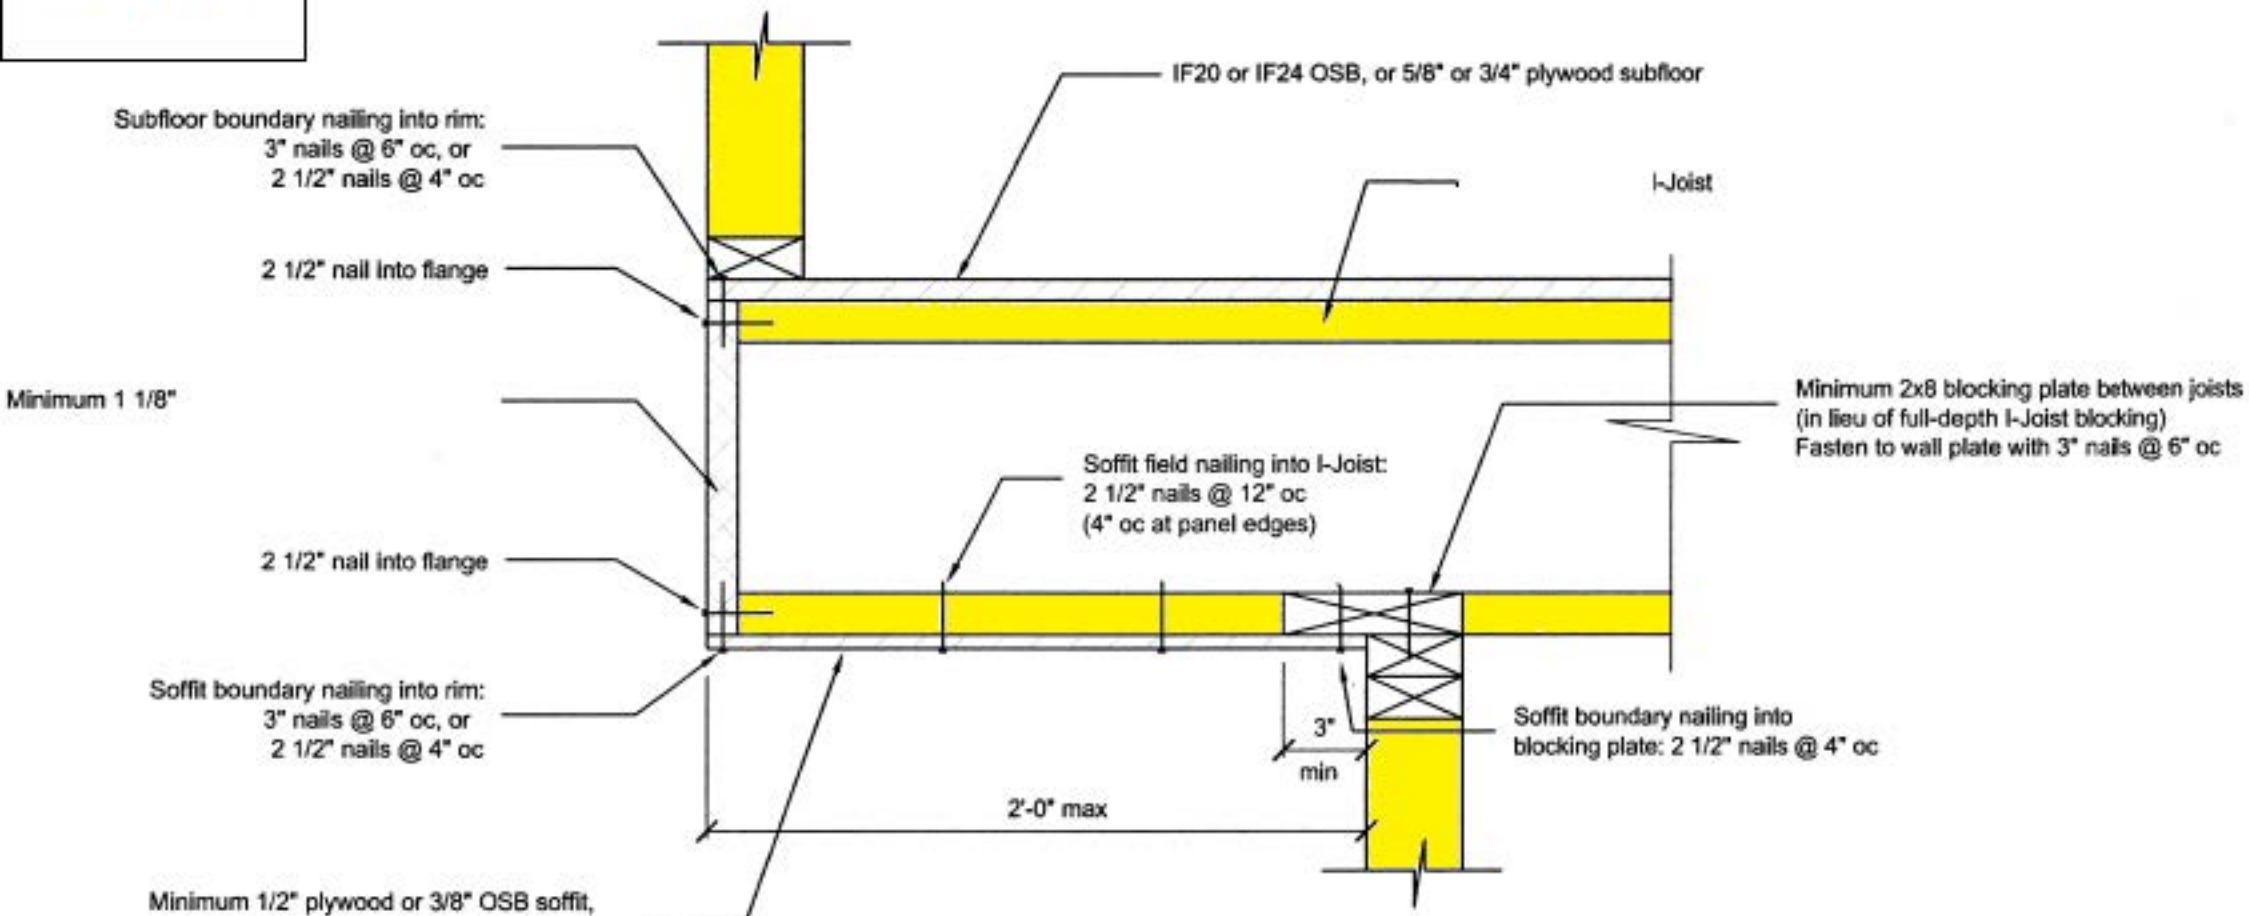

NOTES:

1. This detail provides equivalent shear transfer resistance to the prescriptive requirements of Part 9 of the NBCC.
2. Building stability per architect or engineer of record.
3. I-Joist to be designed to carry the wall load from above. Reinforcement may be necessary. Refer to the current installation instructions or technical guide for the joist series.
4. Design is to CSA O86-09.
5. Nails to be common wire or spiral.